


KANON BISTRO

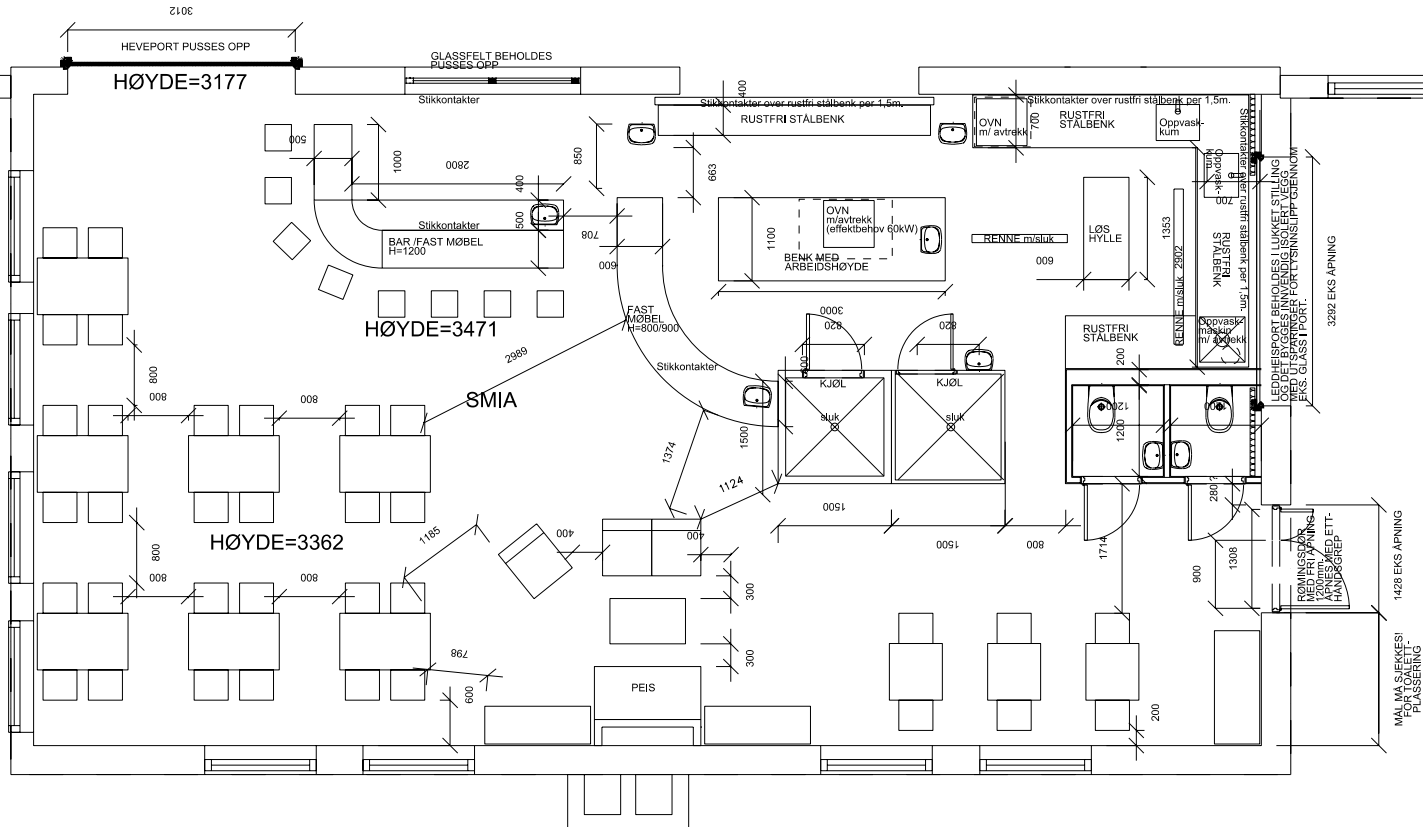

ANMERKNINGER:

A	JUSTERER LEDERPORT	TL	KPI	11/12/2019
REV.	REKVISITE	DRUK	KONTROL	DATID

PROSJEKT:	LØREN LEIR	DATO:	17012006
BYGG 3 - SMIA BISTRO	G.NR.124 BR.NR.125	MAL:	1:50
TEGN.NR.:	A-110	SIGN.:	TL
REV.:	A	KONTR.:	-
PLAN 1.ETASJE		REV.:	N

KILE STOKHOLM ARKITEKTER AS
 St Olavs plass 2
 Pb.6880 St Olavs plass, 0130 Oslo
 Tlf: 22 99 46 20 / Fax: 22 99 46 21
 e-mail: post@kile-stokholm.no